


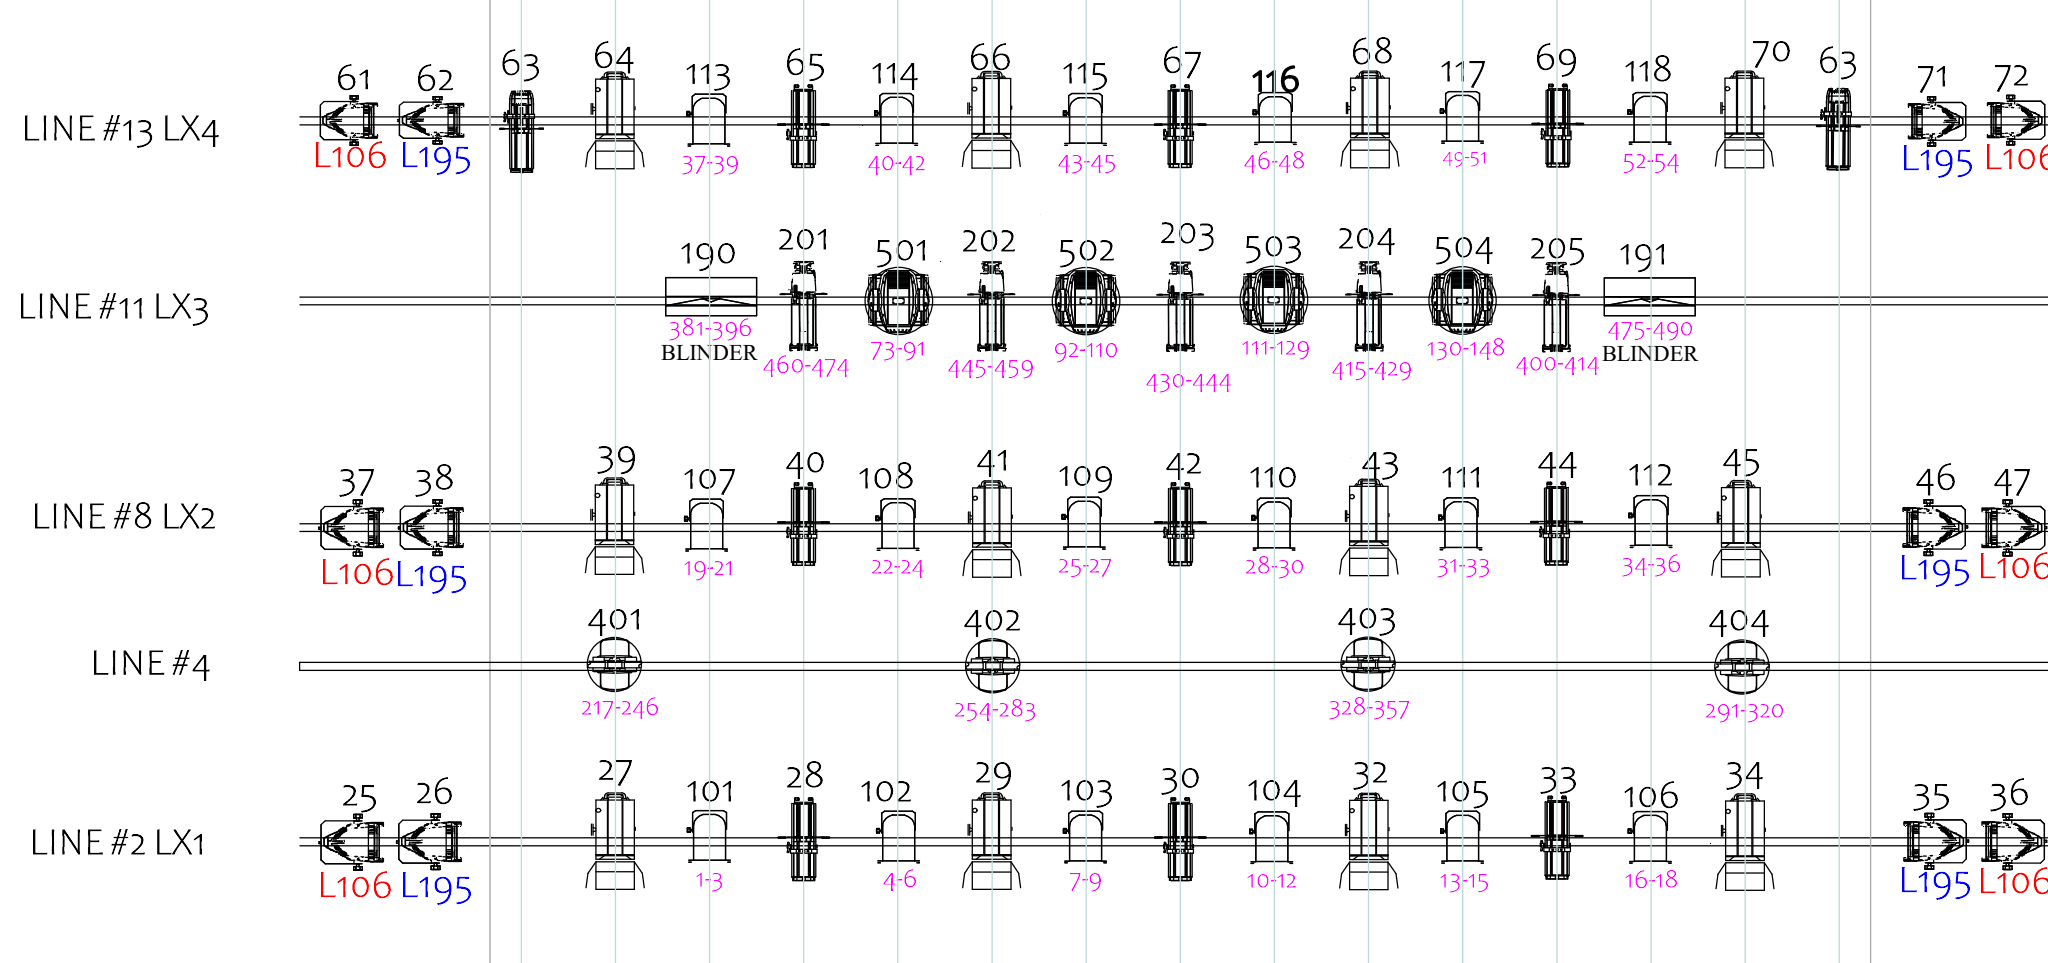

SWAN HILL TOWN HALL
PERFORMING ARTS & CONFERENCE CENTRE

STANDARD LX PLOT 2026



LEGEND:

- SELECON PACIFIC 12 - 28
- SELECON PACIFIC 23 - 50
- SELECON ACCLAIM 24 - 44
- SELECON ACCLAIM 18 - 34
- SELECON 1.2K FRESNEL
- SELECON 4 WAY CYCLORAMA LIGHT
- ETC 600W MULTIPAR
- CHAVUET OVATIONS - 26 deg PROFILE (Ovation E910FC 15ch)
- ROBE ROBIN 600 (Robin 600 LEDWash+ M1 MC)
- PRO SHOP RGB LED PAR CAN (LED RGB 8B)
- MIRRORBALL
- Fusion Wash Q 48 (*EK Brix FC EXT 16ch MC)
- TourPro 180 Hybrid LED
- TourPro Aurora V4

NOTES:
ANALOGUE FIXTURES - UNIVERSE #1
STATIC DIGITAL FIXTURES ONSTAGE - UNIVERSE #2
MOVING DIGITAL FIXTURES F.O.H - UNIVERSE #1
MOVING DIGITAL FIXTURES ONSTAGE - UNIVERSE #2
FLOOR / FLY PACKAGE - UNIVERSE #2
UNIQUE HAZER - CHANNEL 98 - DMX 365-366
MARTIN SMOKE MACHINE - CHANNEL 99 - DMX 368
MIRRORBALL UNDER HUNG ON F.O.H TRUSS.